



EAST ELEVATION

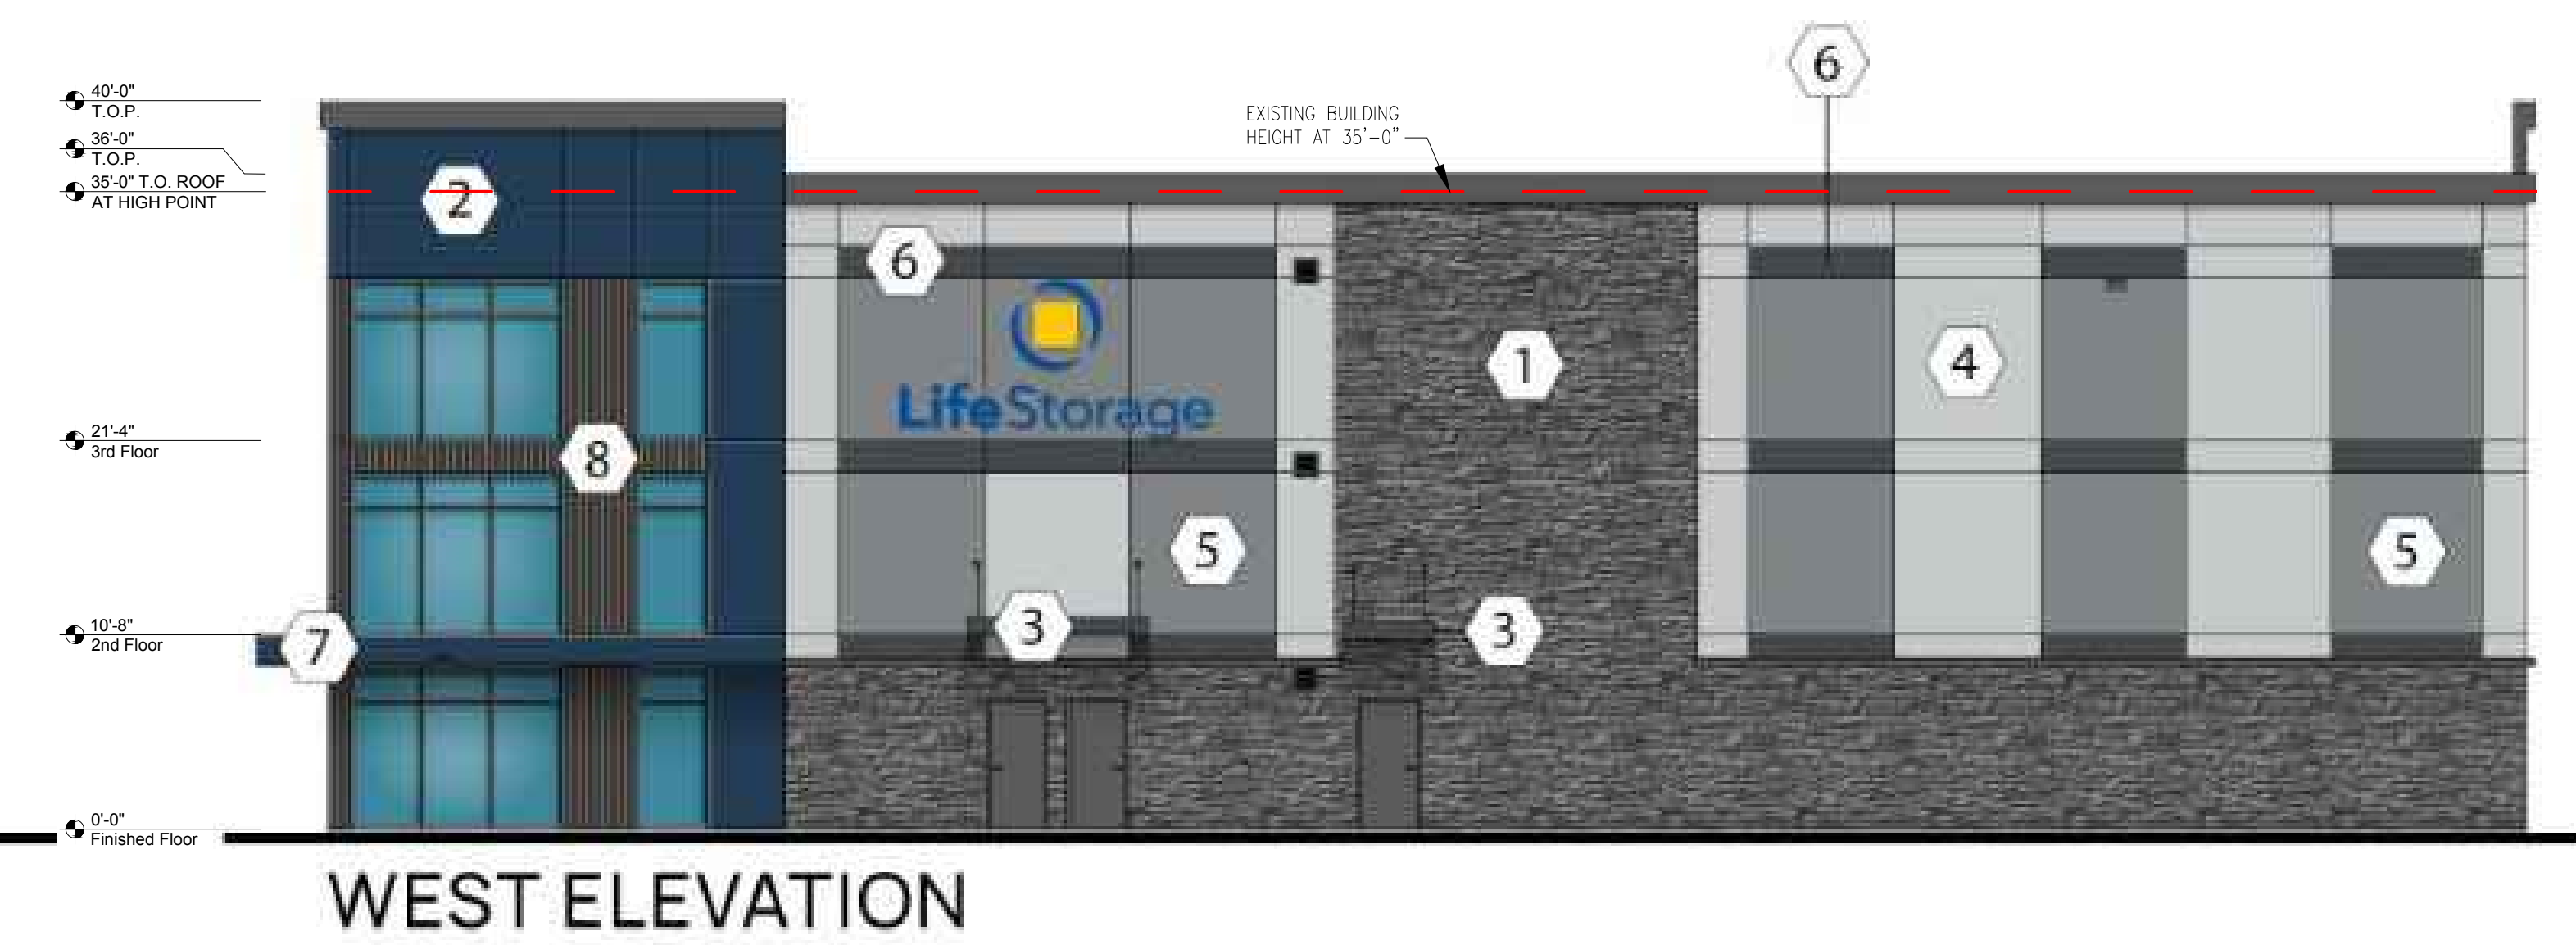


WEST ELEVATION

EXTERIOR FINISHES

1	VENEERSTONE INC IMPERIAL STACK GRAPHITE
2	ALPOLIC POWDER-COATED AUB BLUE
3	AWNINGS TO MATCH SW 7076 CYBERSPACE
4	STUCCO SW 7071 GRAY SCREEN
5	STUCCO SW 7074 SOFTWARE
6	STUCCO SW 7076 CYBERSPACE
7	PREFINISHED CANOPY TO MATCH ALPOLIC AUB BLUE
8	MBCI MASTERLINE 16 DARK GRAY

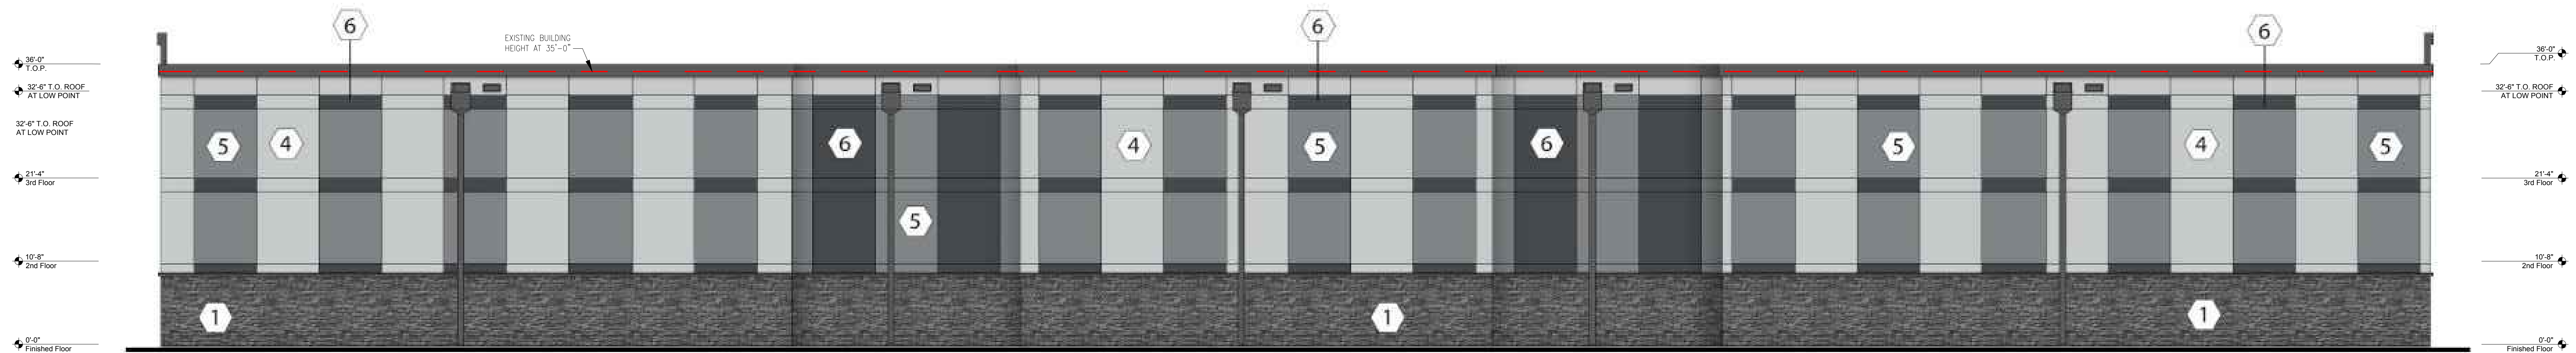

SOUTH ELEVATION

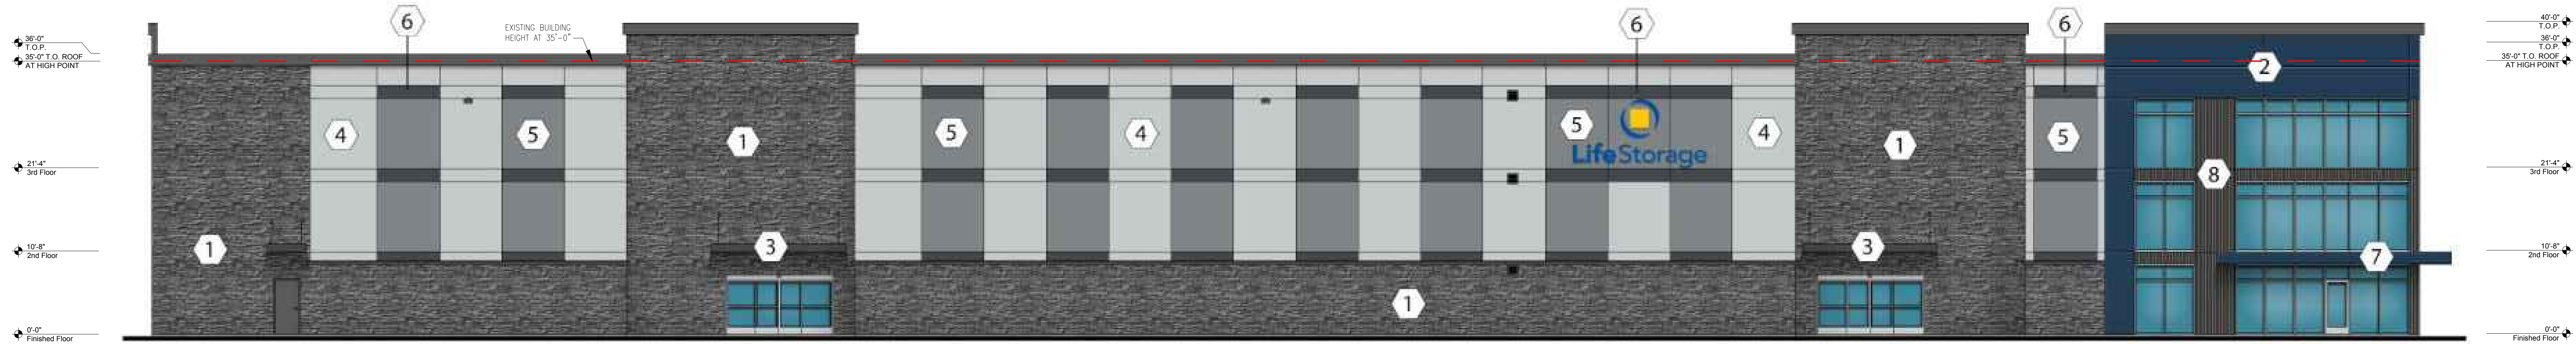

NORTH ELEVATION



SAFStor
225 HOWELLS ROAD
BAYSHORE HAMLET
TOWN OF ISLIP, NY



THE COLORS SHOWN IN THIS RENDERING ARE CLOSE APPROXIMATIONS. DUE TO INK VARIATIONS AND DIFFERENCES IN PRINTERS, AN EXACT COLOR MATCH CANNOT BE ACHIEVED. THE VIEWER IS ADVISED TO USE THE RENDERING AS A GUIDELINE FOR THE ARRANGEMENT OF COLORS ON THE BUILDING, AND TO THEN REFER TO THE ACTUAL COLOR OR MATERIAL SAMPLES PROVIDED.

INTERPLAN NO. 2021.1184
01-12-22